



FIRST FLOOR PLAN

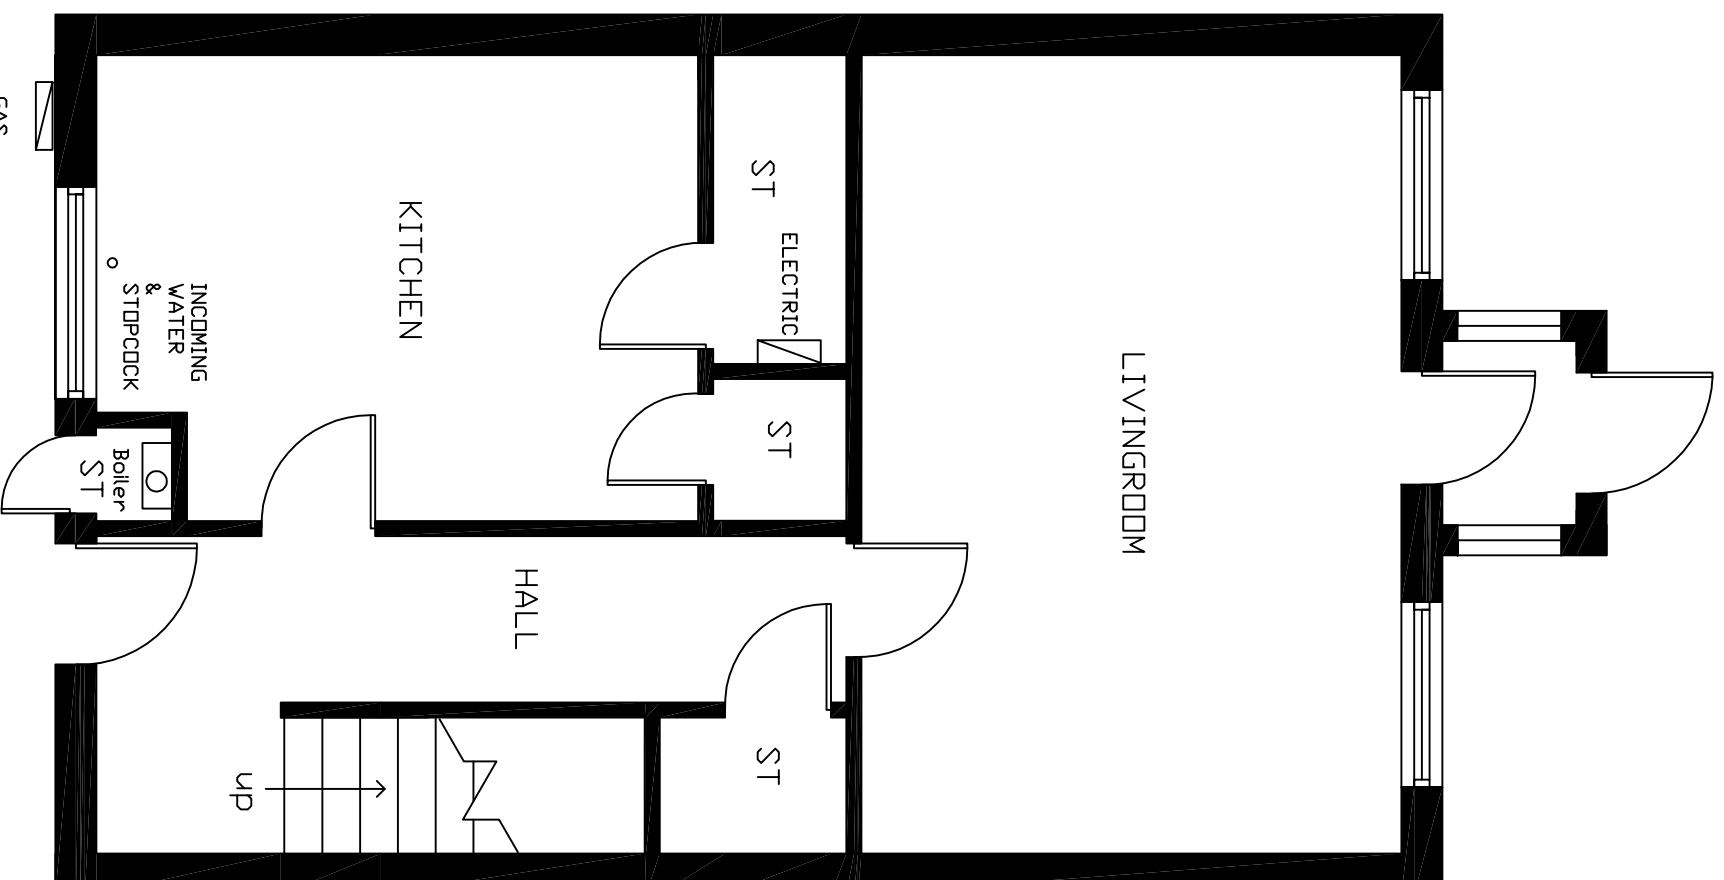

GROUND FLOOR PLAN

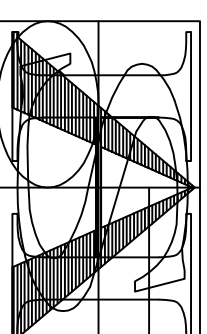

HAMISH SIMPSON

ARCHITECT LTD

5 LIME GROVE
 DUNFERMLINE, KY11 8AX
 TELEPHONE - 01383 736975
 MOB - 07730 606050

Project title
 ALMOND HOUSING
 ASSOCIATION

Drawing Title
 TYPICAL FLOOR PLAN
 HOUSE TYPE 1

| | | | |
|-----------------|---------|----------------|--|
| Contract Number | | Drawing Number | |
| NP/29/10 | | 1.1 | |
| Scale | Date | Date | |
| 1:75 | FEB 12 | FEB 12 | |
| Drawn | Checked | Approved | |
| H.S. | H.S. | H.S. | |