


GROUND FLOOR PLAN

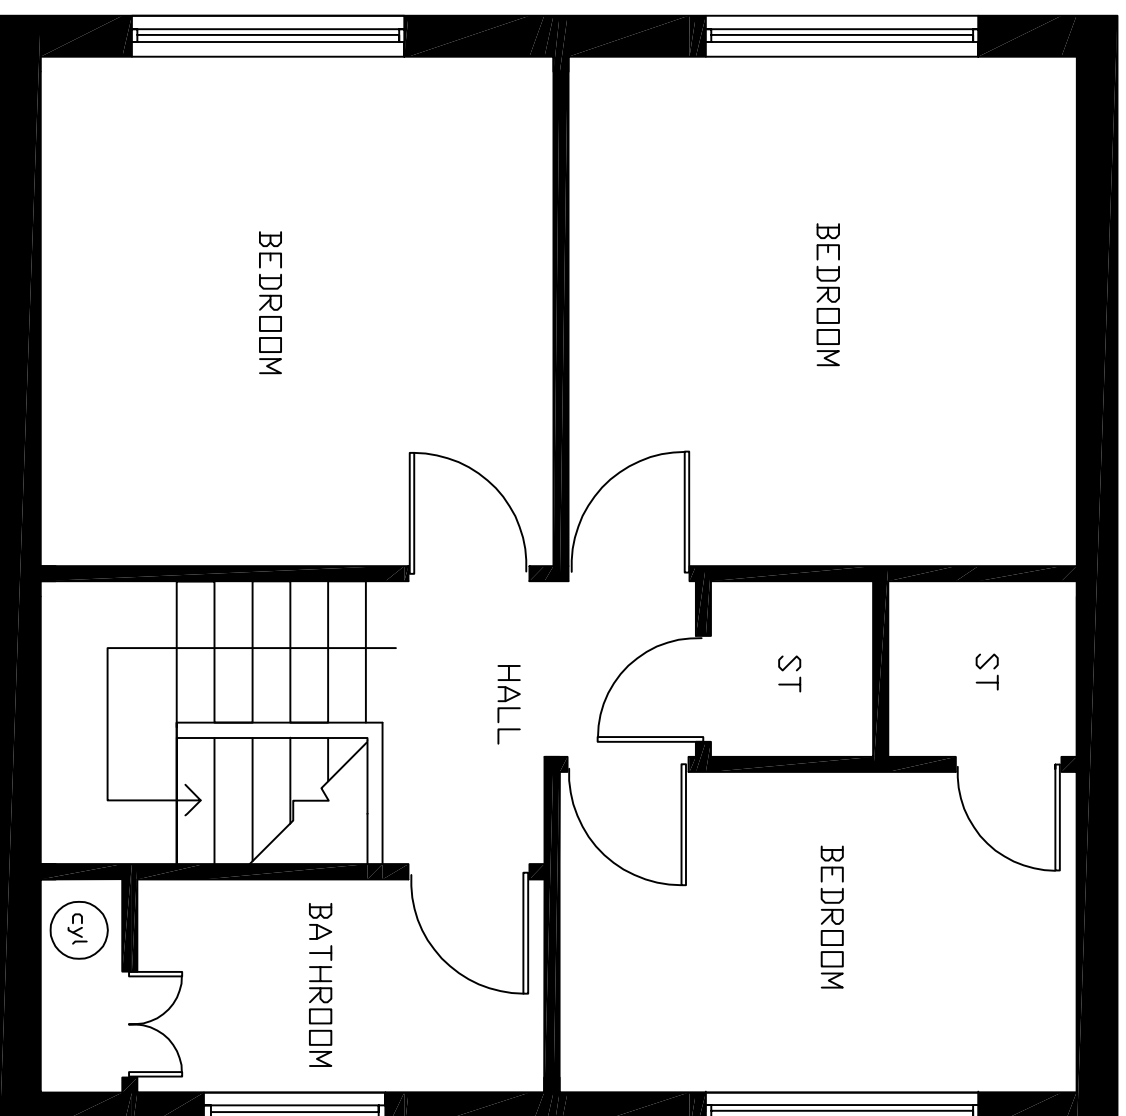

FIRST FLOOR PLAN

HAMISH SIMPSON
 ARCHITECT LTD
 5 LIME GROVE
 DUNFERMLINE, KY11 8AX
 TELEPHONE - 01383 736975
 MOB - 07730 606050

Project title
 ALMOND HOUSING
 ASSOCIATION

Drawing Title
 TYPICAL FLOOR PLAN
 HOUSE TYPE 27

Contract Number NP/29/10	Drawing Number 1.27	
Scale 1:50	Date MAY 10	
Drawn H.S.	Checked H.S.	Approved H.S.