




SECOND FLOOR PLAN

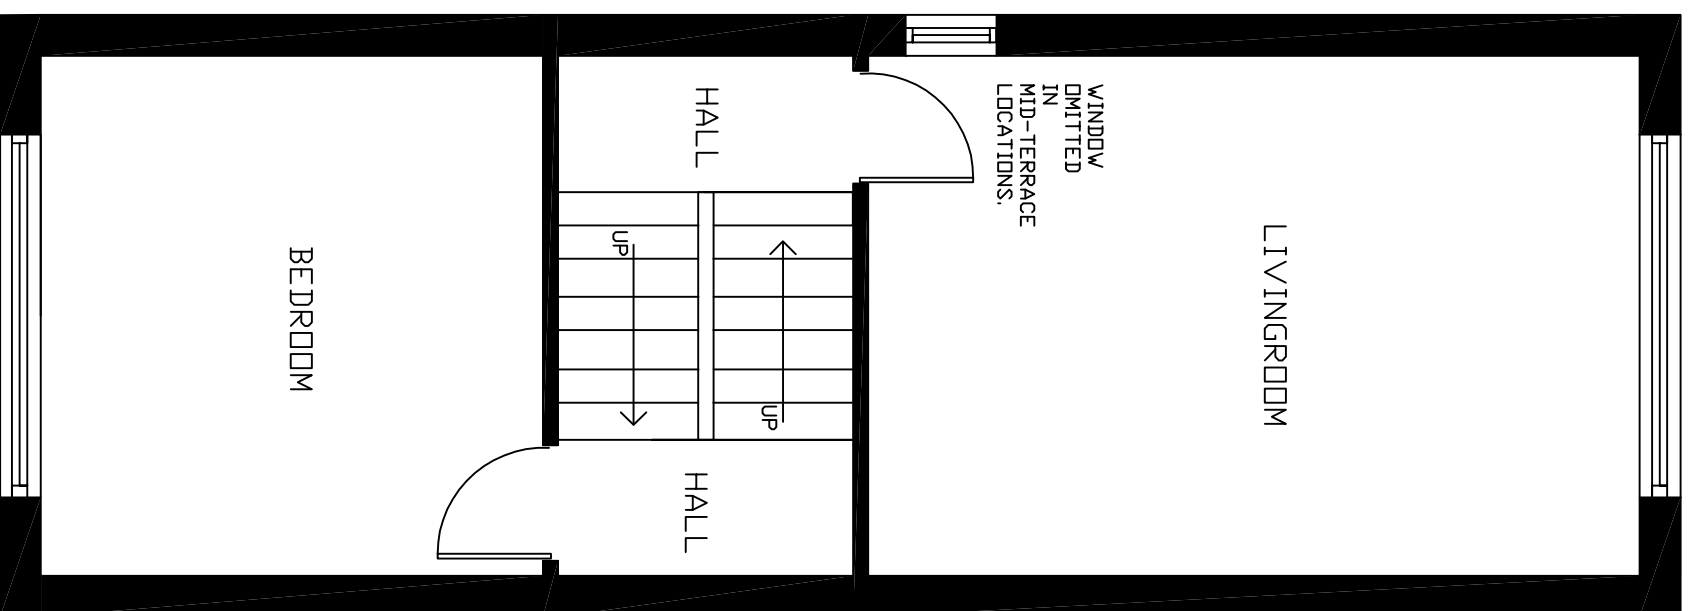

FIRST FLOOR PLAN

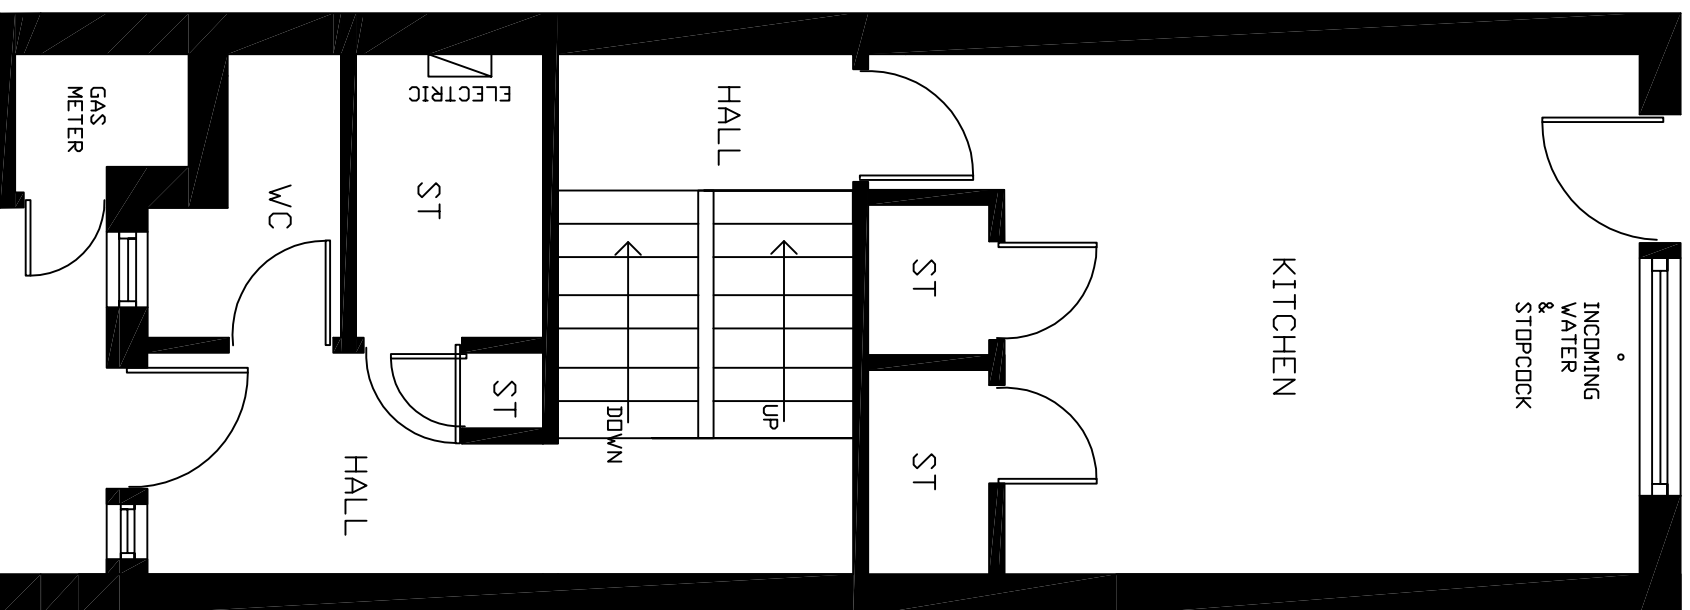

GROUND FLOOR PLAN

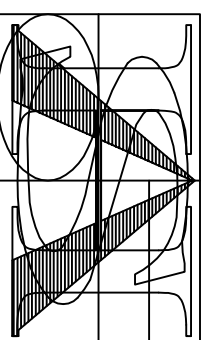

HAMISH SIMPSON

ARCHITECT LTD

5 LIME GROVE  
 DUNFERMLINE, KY11 8AX  
 TELEPHONE - 01383 736975  
 MOB - 07730 606050

Project title  
 ALMOND HOUSING  
 ASSOCIATION

Drawing Title  
 TYPICAL FLOOR PLAN  
 HOUSE TYPE 20

Contract Number		Drawing Number	
NP/29/10		1.20	
Scale	Date		
1:50	JUL 10		
Drawn	Checked	Approved	
H.S.	H.S.	H.S.	